


A	
B	
C	
F	
H _k	
#H _w	
S	
T	


DIMENSIONS

MARK	SIZE	SPACE
A _h		
A _v		
K		
L _b		
M ₁		
M ₂		
O ₁		
O ₂		
P		

WALL STEEL SCHEDULE

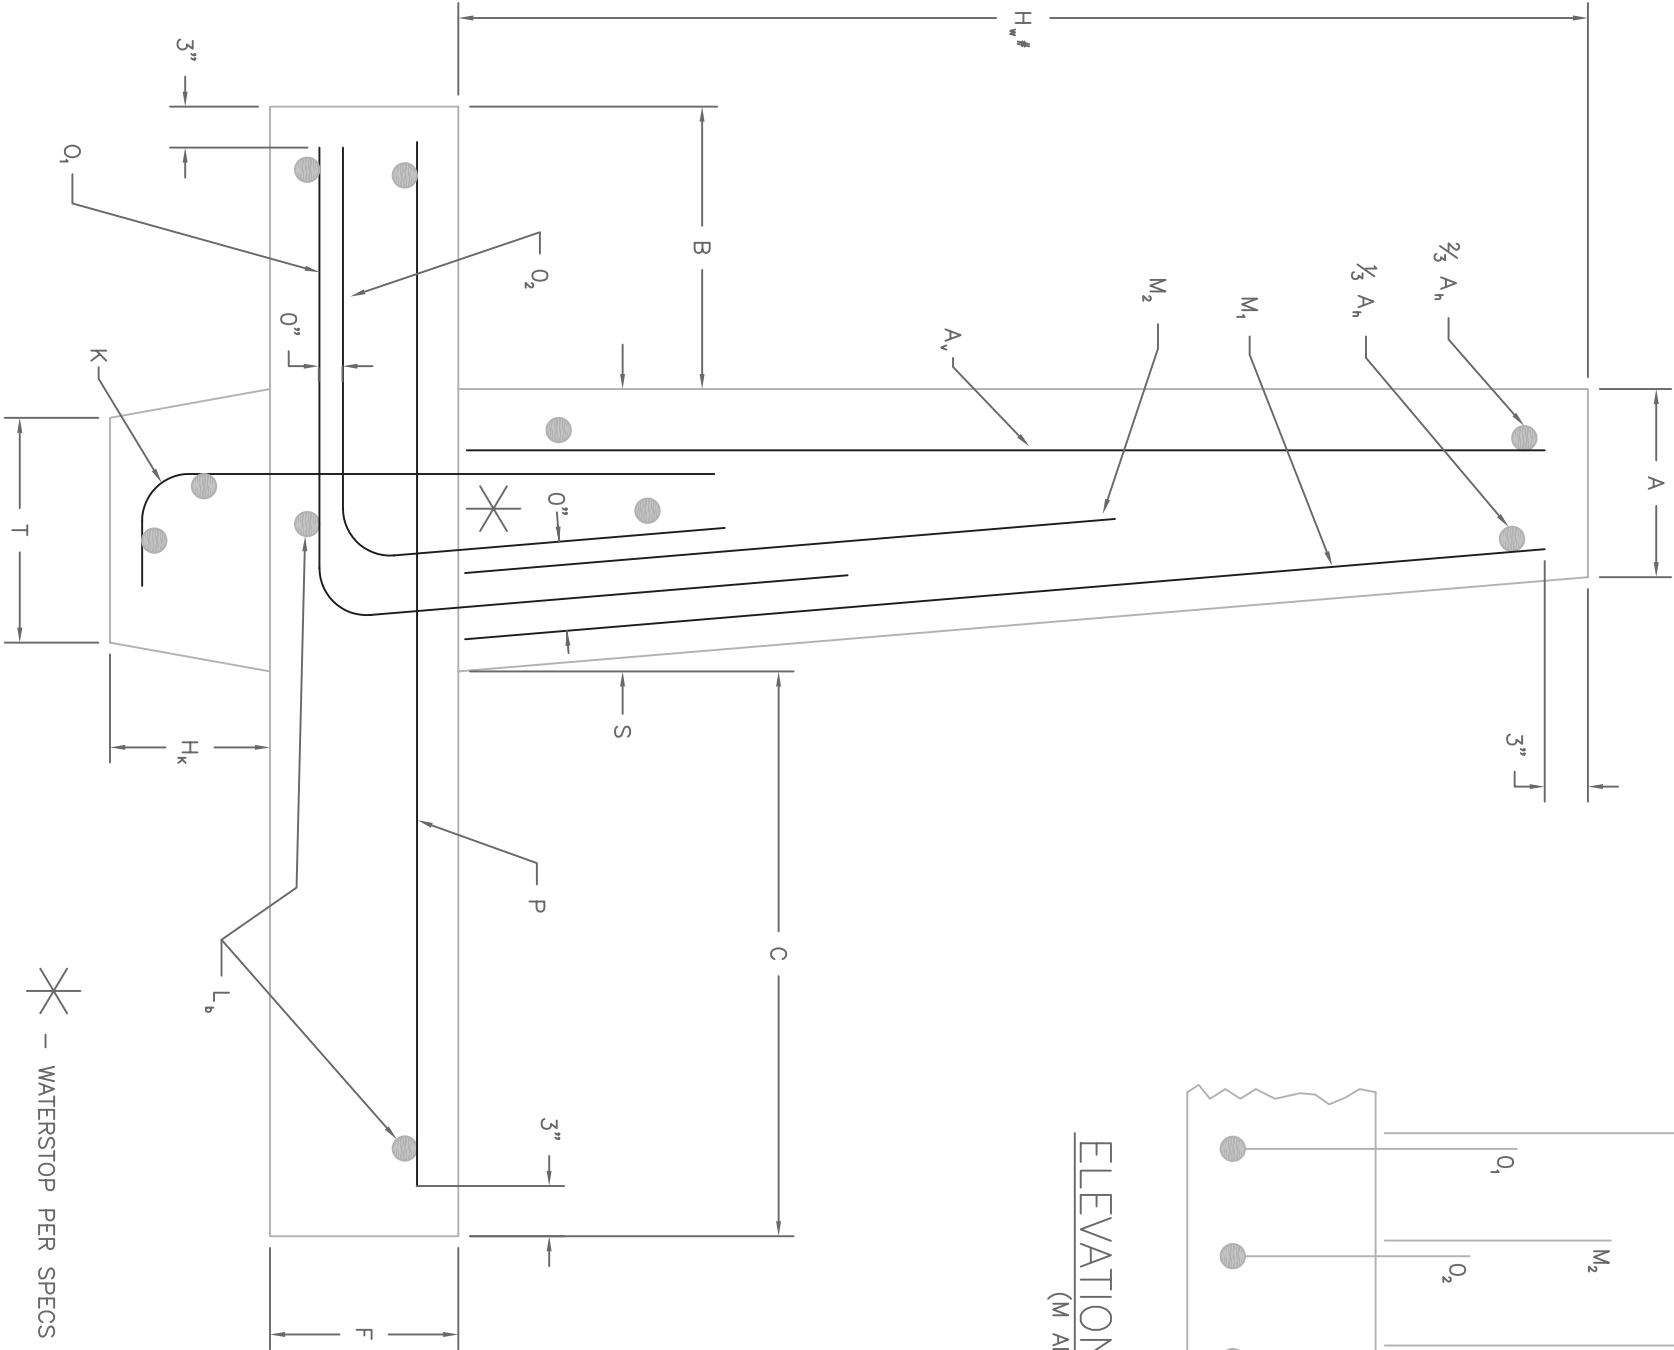

* - WATERSTOP PER SPECS

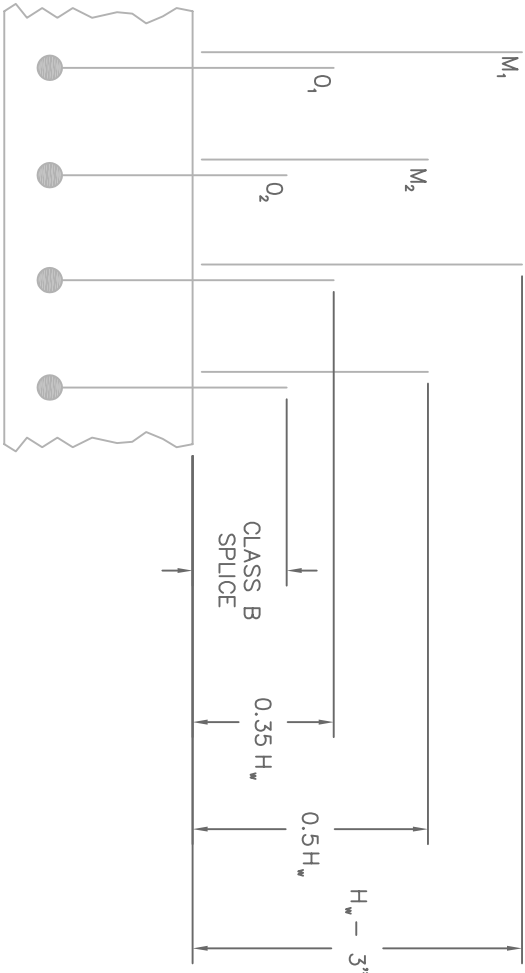

ELEVATION – WALL BARS
(M AND O BARS ONLY)

NOTES:

1. COVER ON REBARS SHALL BE 2", EXCEPT 3" WHERE FORMED AGAINST CUT OR FILL.
2. LONGITUDINAL REBARS IN KEY (IF REQUIRED) SHALL BE #4.

NOTE TO DESIGNER: H_w = h_w (CRSI) – 1'



_____ COUNTY, PENNSYLVANIA
CRSI WALL (> 10')

Date	_____
Designed	_____
Drawn	_____
Checked	_____
Approved by	_____

File No.	PA-054.dwg
Drawing No.	
	PA-064
Sheet#	_____ of _____